


Planta baja
escala 1/100



Planta alta
escala 1/100

	SUP. ÚTIL	SUP. CONSTRUIDA
PLANTA BAJA	79,10 m ²	87,37 m ²
PLANTA PRIMERA	69,70 m ²	86,12 m ²
TOTAL	148,80 m ²	173,49 m ²

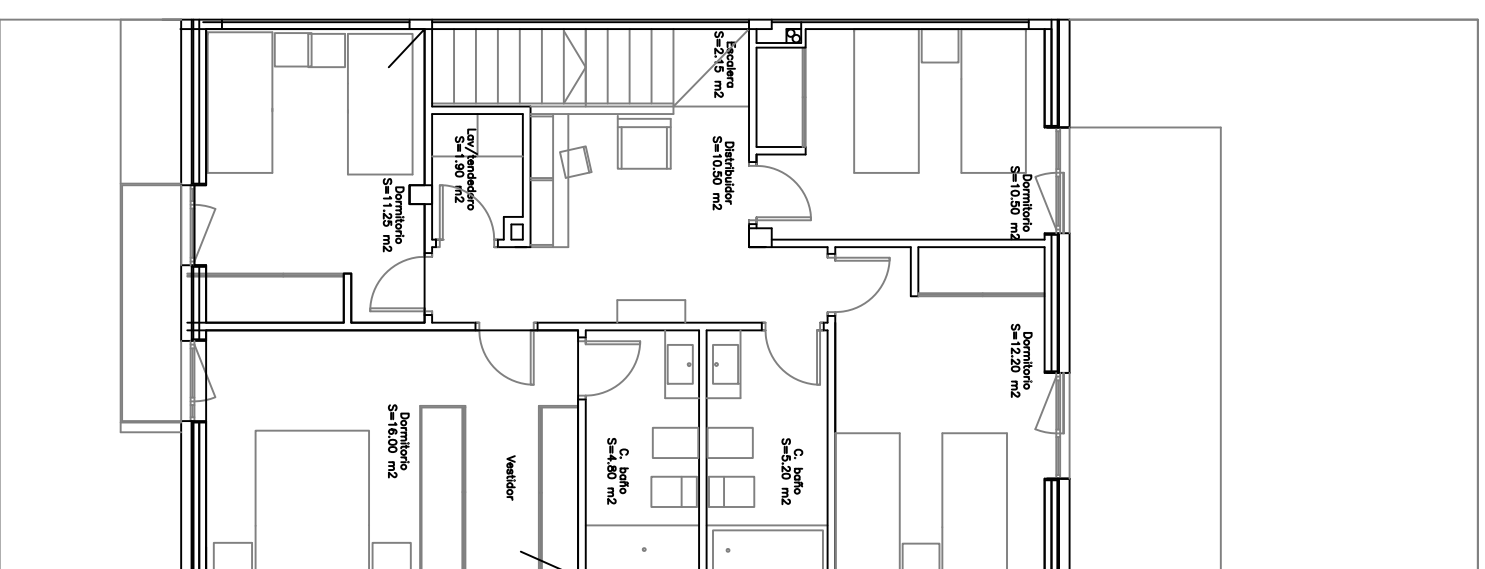